
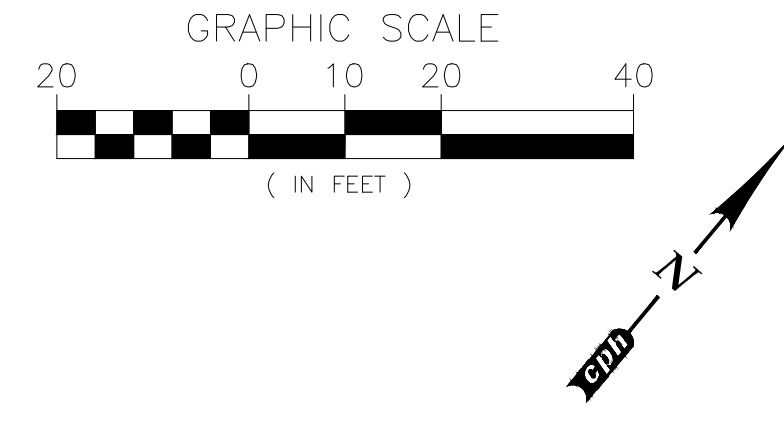


MATCH LINE

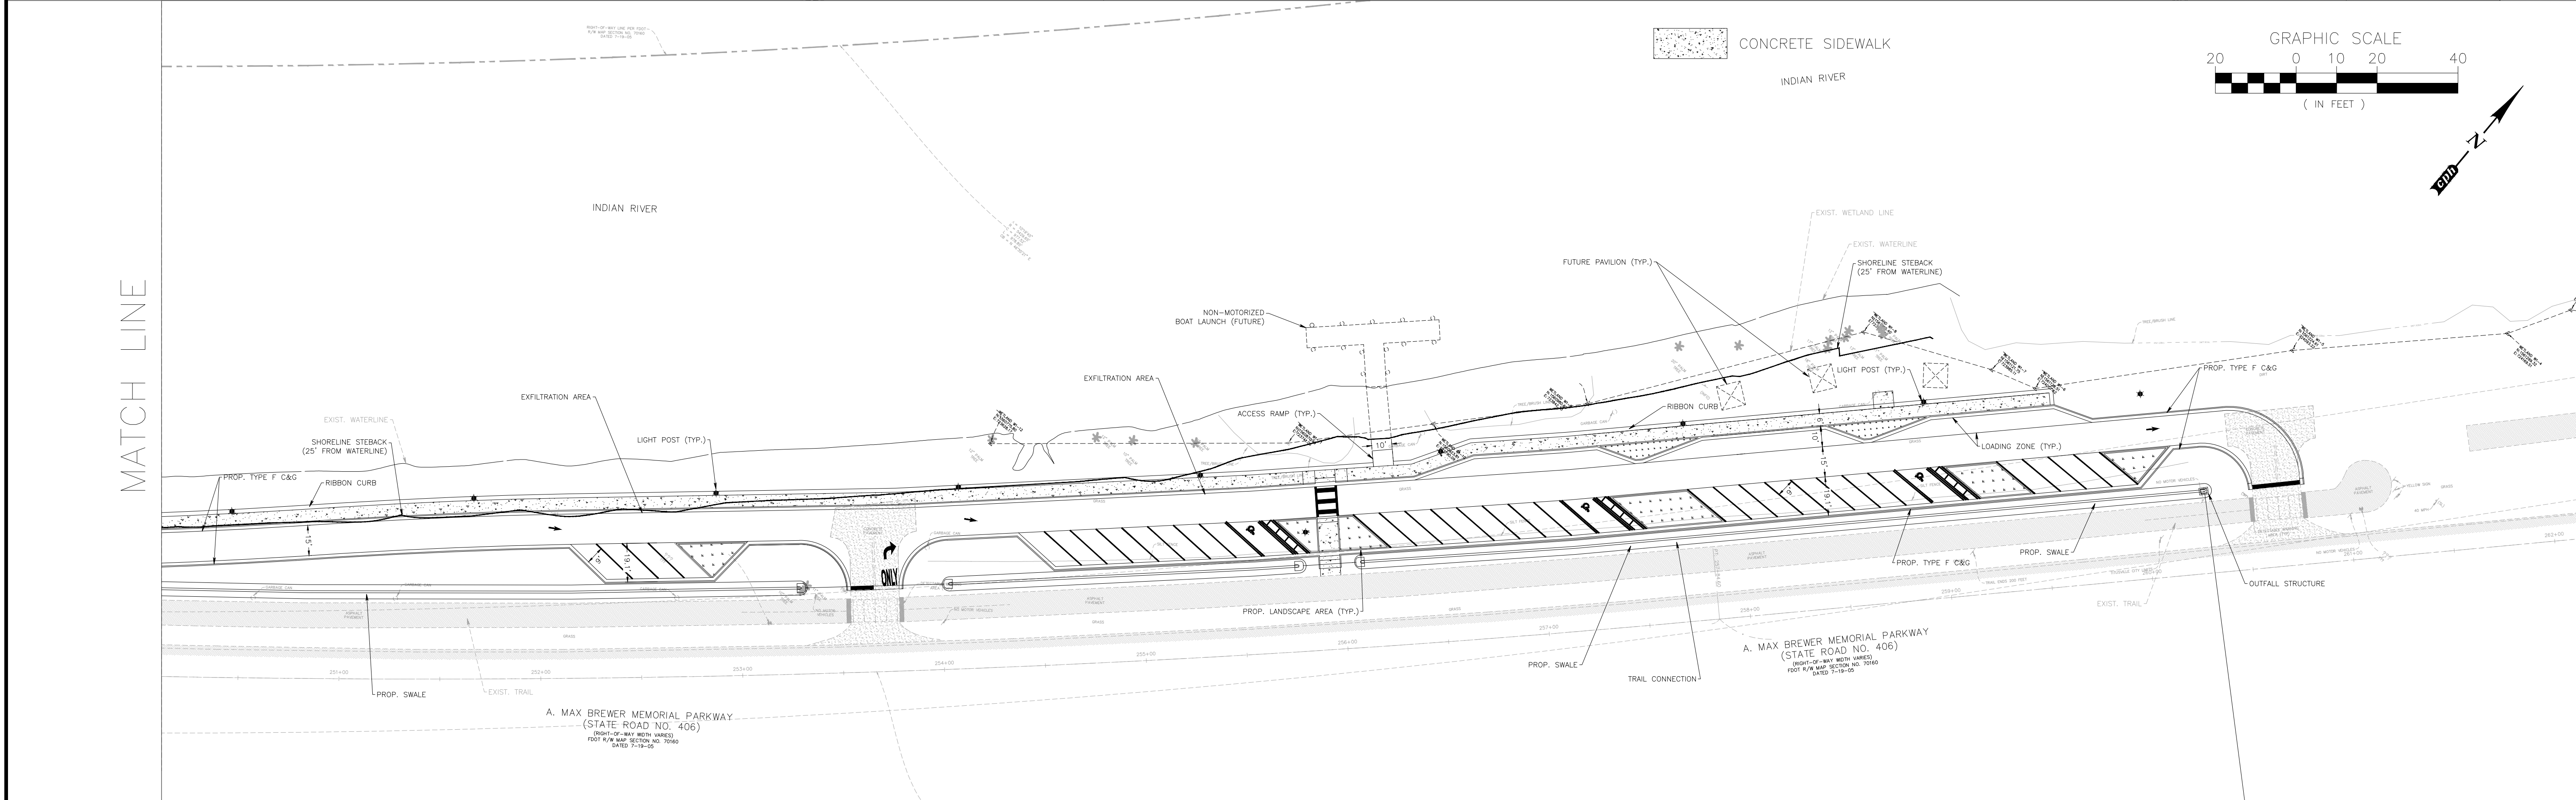

MATCH LINE

No.	Date	Revision	By	No.	Date	Revision	By

**cph**  
 A Full Service A & E Firm  
 Architects M / E / P  
 Engineers Planners  
 Environmental Surveyors  
 Landscape Architects Traffic/Transportation

Offices In:  
 • Florida  
 • Puerto Rico  
 • Connecticut  
 • Maryland  
 • Texas

Designed by:  
 Drawn by:  
 Checked by:  
 Approved by:  
 Job No. B19502

Date: 9/18/2019  
 Scale: AS NOTED

© 2019

**Parrish Park  
 Coast to Coast  
 Trailhead**

Plans Prepared By:  
 CPH, Inc.  
 500 West Fulton St. Sanford, FL 32771  
 Phone: 407.322.8841  
 Licenses:  
 Eng. C.O.A. No. 3215 Arch. Lic. No. AA260926  
 Survey L.B. No. 7143 Landsc. Lic. No. LC0000298

**Concept 2**

Sheet No.

Drawing name: A:\B19502\Roadway\PL\AV0200 no seawall-boat dock in northbay.dwg, Sep 18, 2019, 1:23pm, jlybse